


CEW&SA Service Installation Sheet

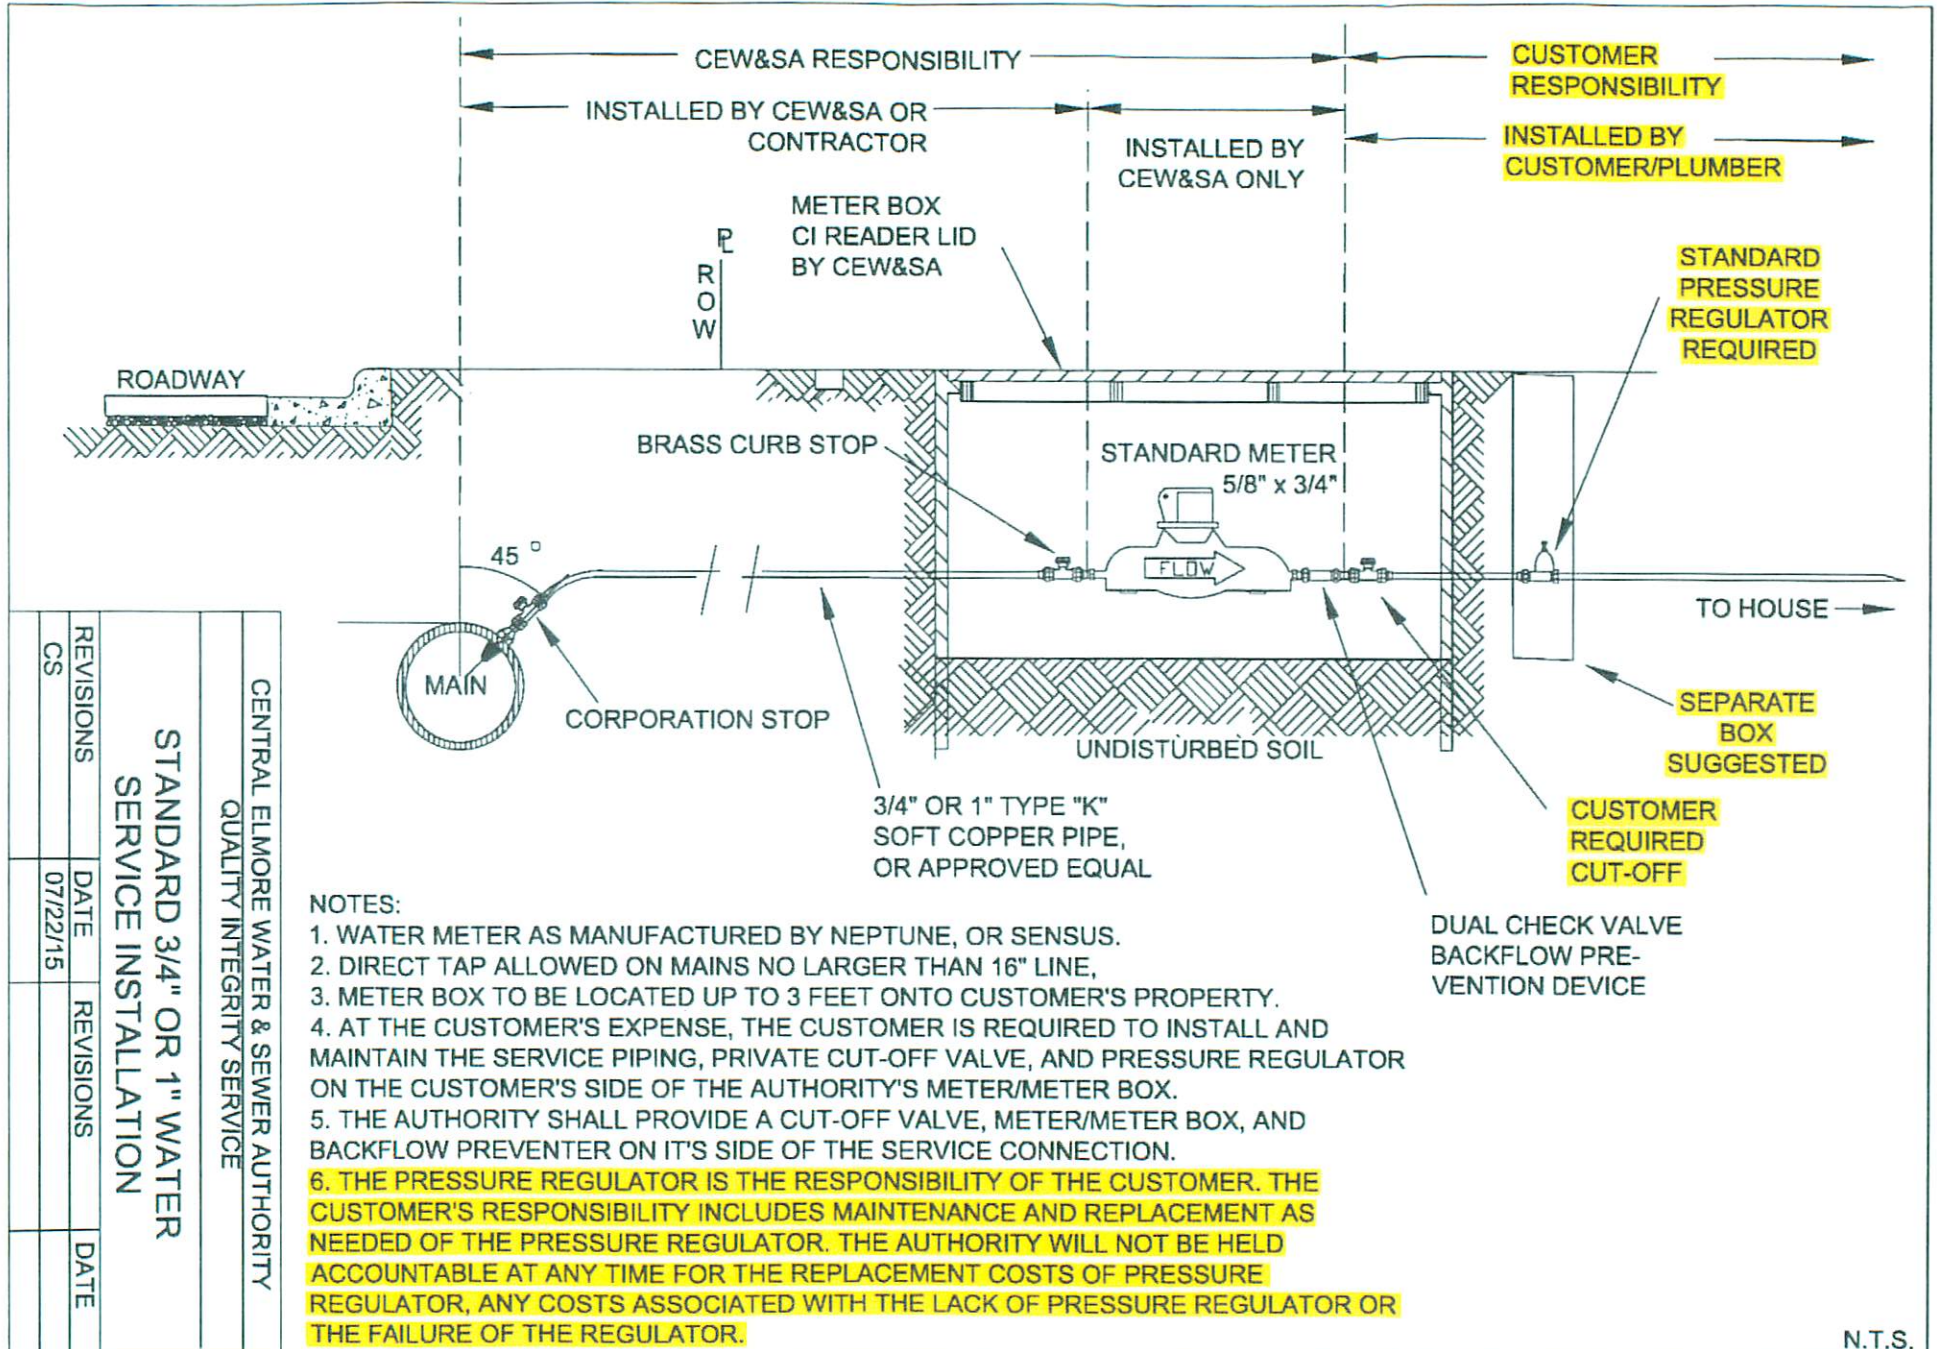

CENTRAL ELMORE WATER & SEWER AUTHORITY		QUALITY INTEGRITY SERVICE	
STANDARD 3/4" OR 1" WATER SERVICE INSTALLATION			
REVISIONS	DATE	REVISIONS	DATE
CS	07/22/15		