


# CEW&SA Service Installation Sheet

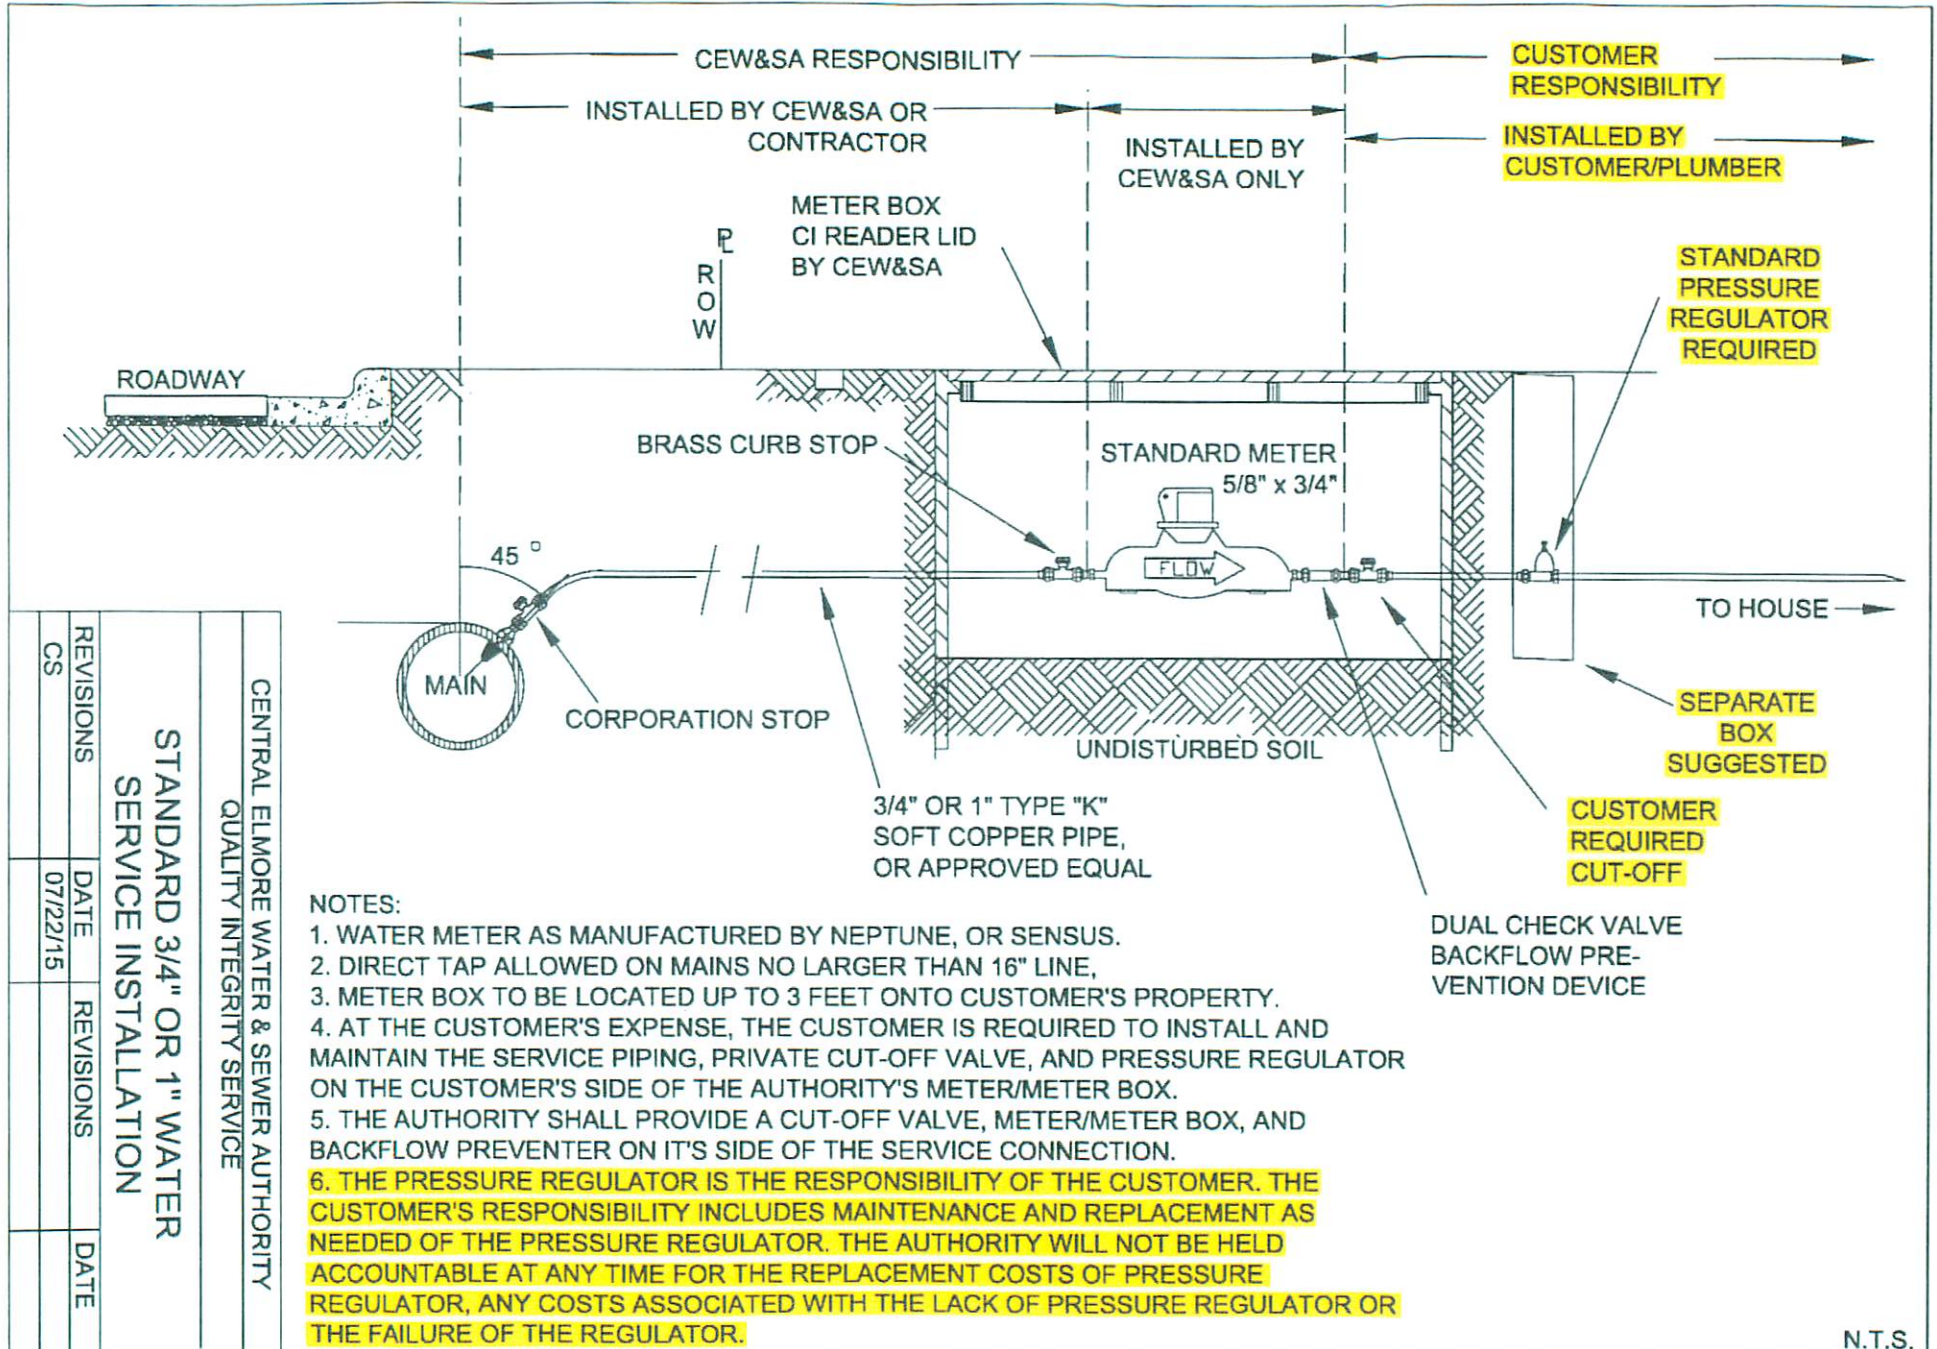

CENTRAL ELMORE WATER & SEWER AUTHORITY	
QUALITY INTEGRITY SERVICE	
<b>STANDARD 3/4" OR 1" WATER SERVICE INSTALLATION</b>	
REVISIONS	DATE
CS	07/22/15
REVISIONS	DATE